


G:\2008\1001\08045\DRAWINGS\108045-TS-01-02-03-04.dwg Jun 12, 2009 10:46am

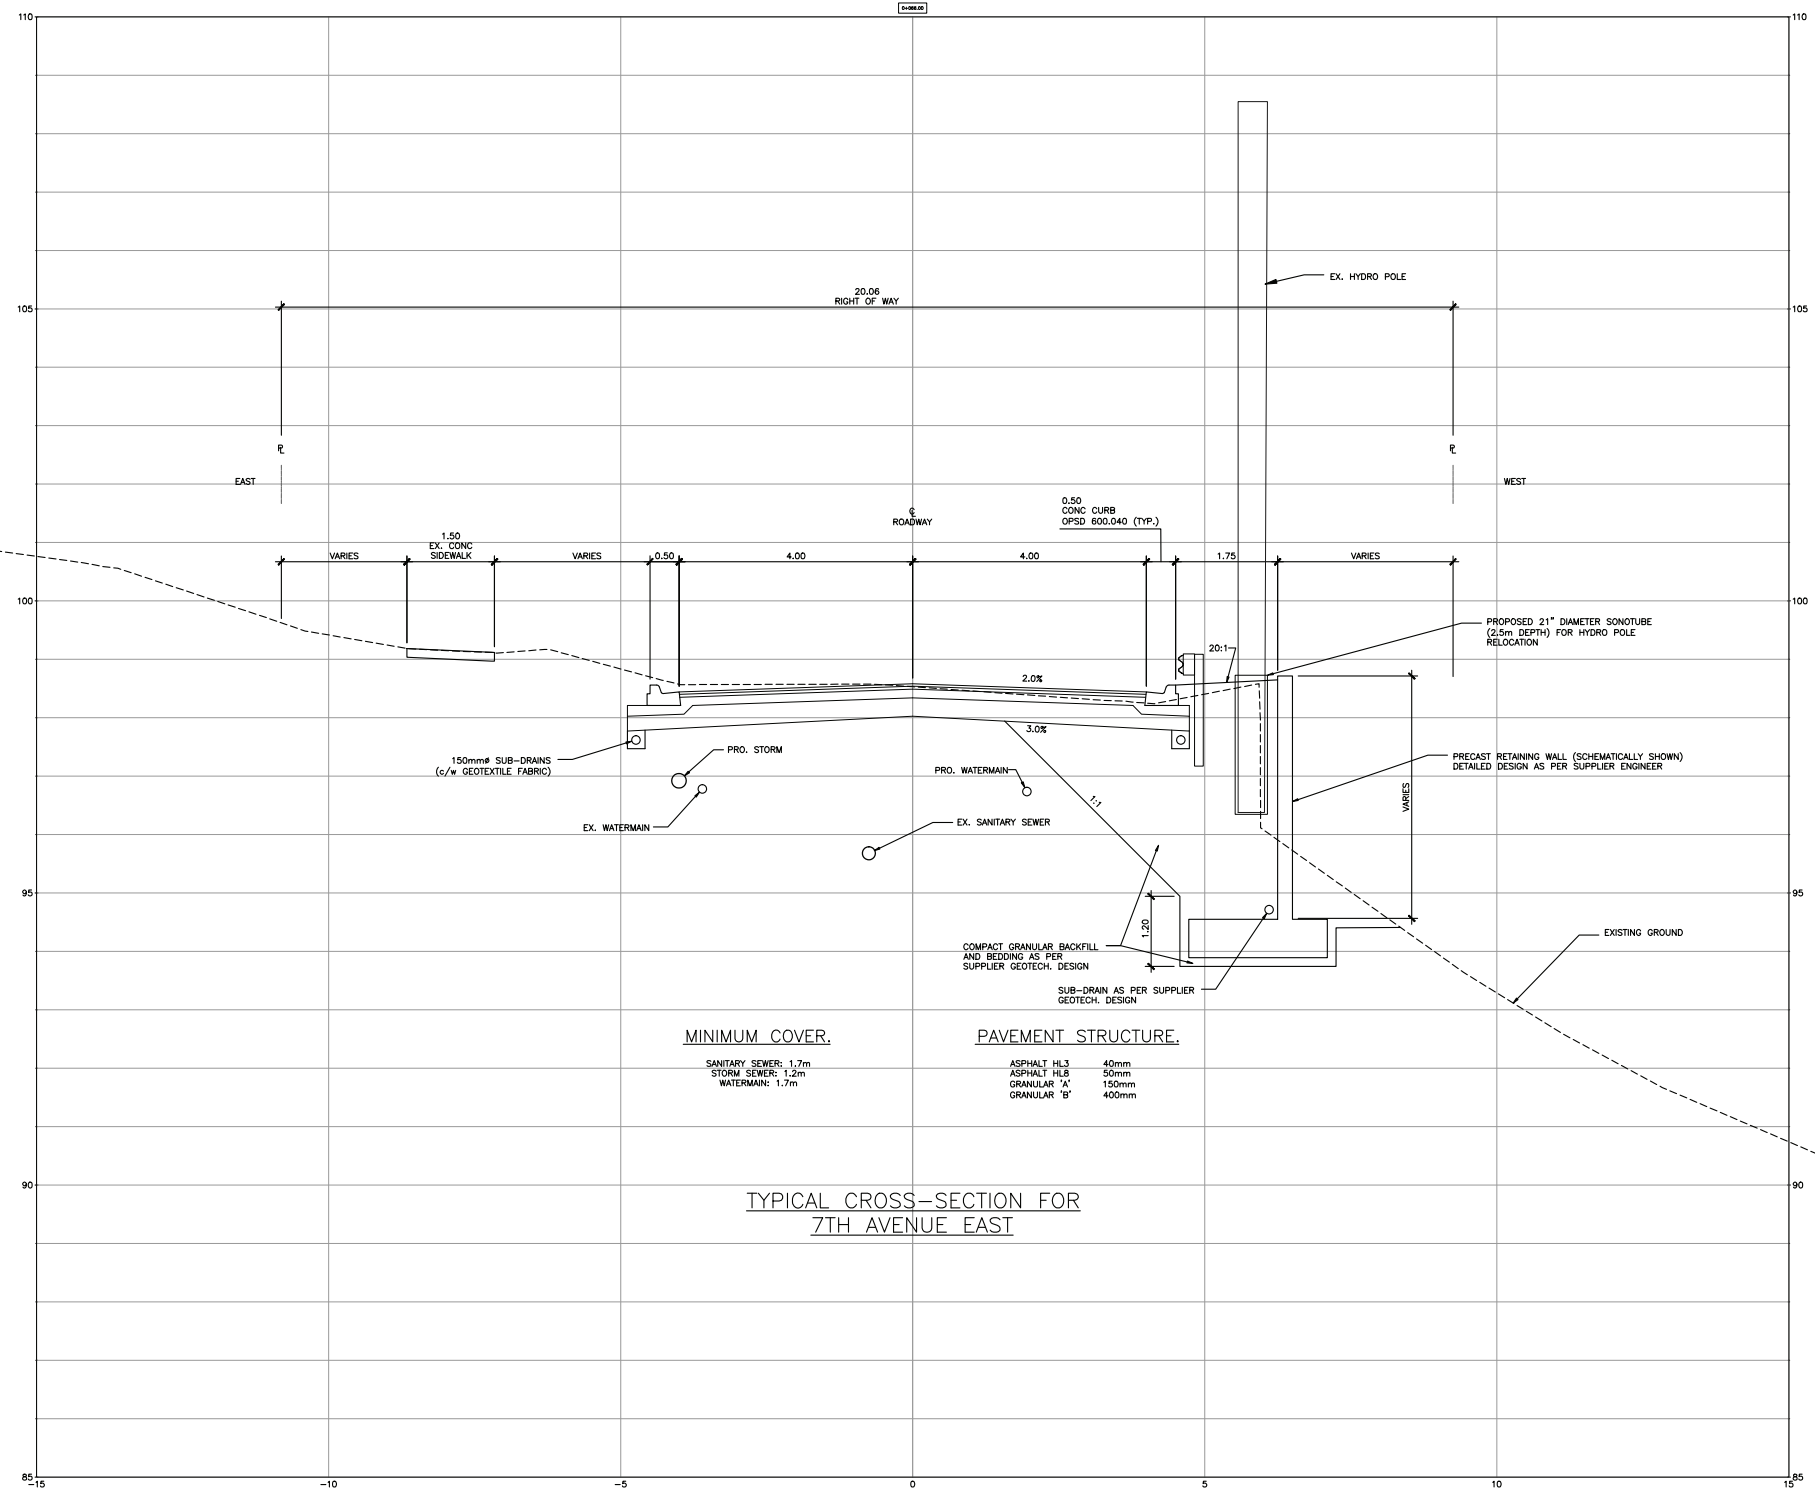

CAUTION:
 THE POSITION OF POLE LINES, CONDUITS, WATERMANS, SEWERS AND OTHER UNDERGROUND AND OVERGROUND UTILITIES AND STRUCTURES IS NOT NECESSARILY SHOWN ON THE CONTRACT DRAWINGS, AND, WHERE SHOWN, THE ACCURACY OF THE POSITION OF SUCH UTILITIES AND STRUCTURES IS NOT GUARANTEED. BEFORE STARTING WORK, THE CONTRACTOR SHALL INFORM HIMSELF OF THE EXACT LOCATION OF ALL SUCH UTILITIES AND STRUCTURES, AND SHALL ASSUME ALL LIABILITY FOR DAMAGE TO THEM.

DATE	REVISION / ISSUE
09/01/09	TENDER ISSUE
YY/MM/DD	DESCRIPTION

Seal not valid unless signed and dated

GENIVAR
HENDERSON PADDON
 & ASSOCIATES (A Division of GENIVAR Consultants LP)
CIVIL & ENVIRONMENTAL ENGINEERING CONSULTANTS
 OWEN SOUND • THE BLUE MOUNTAINS • GRIMSBY • HANOVER
 PHONE (519) 376-7812 SINCE 1972

Title: **TYPICAL CROSS-SECTION RETAINING WALL REPLACEMENT 7TH AVENUE EAST OWEN SOUND, ONTARIO**

Client: CITY OF OWEN SOUND	
Design: AAG	Scale: H 1:50 V 1:50
Drawn: AAG	Scale: H 1:100 V 1:100
Checked: GLP	Approved:
Date: DEC. 2008	Design Engineer

DRAWING No. **108045-02**